

Birchgrove Hampton Hampton Court Estate



Two Bedroom

Apartment Type: 2B4P02

Kitchen/Living/Dining:

17'11" x 17'9" / 5450 x 5425mm

Bedroom 1:

11'0" x 11'11" / 3350 x 3650mm

Bedroom 2:

10'7" x 11'11" / 3225 x 3650mm

Shower:

6'7" x 7'10" / 2000 x 2400mm

Please note: Measurements are rounded up maximums and may vary from apartment to apartment.


*These room dimensions vary between building and floor level. Please check your specific apartment measurements.

Chancery House: Apts. 2/13/24^S

River House: Apts. 2/10/18^S

Thames House: Apts. 2/11/20^S

^S Sloping ceiling as shown. Single access to balcony. (Third floor apartments only)

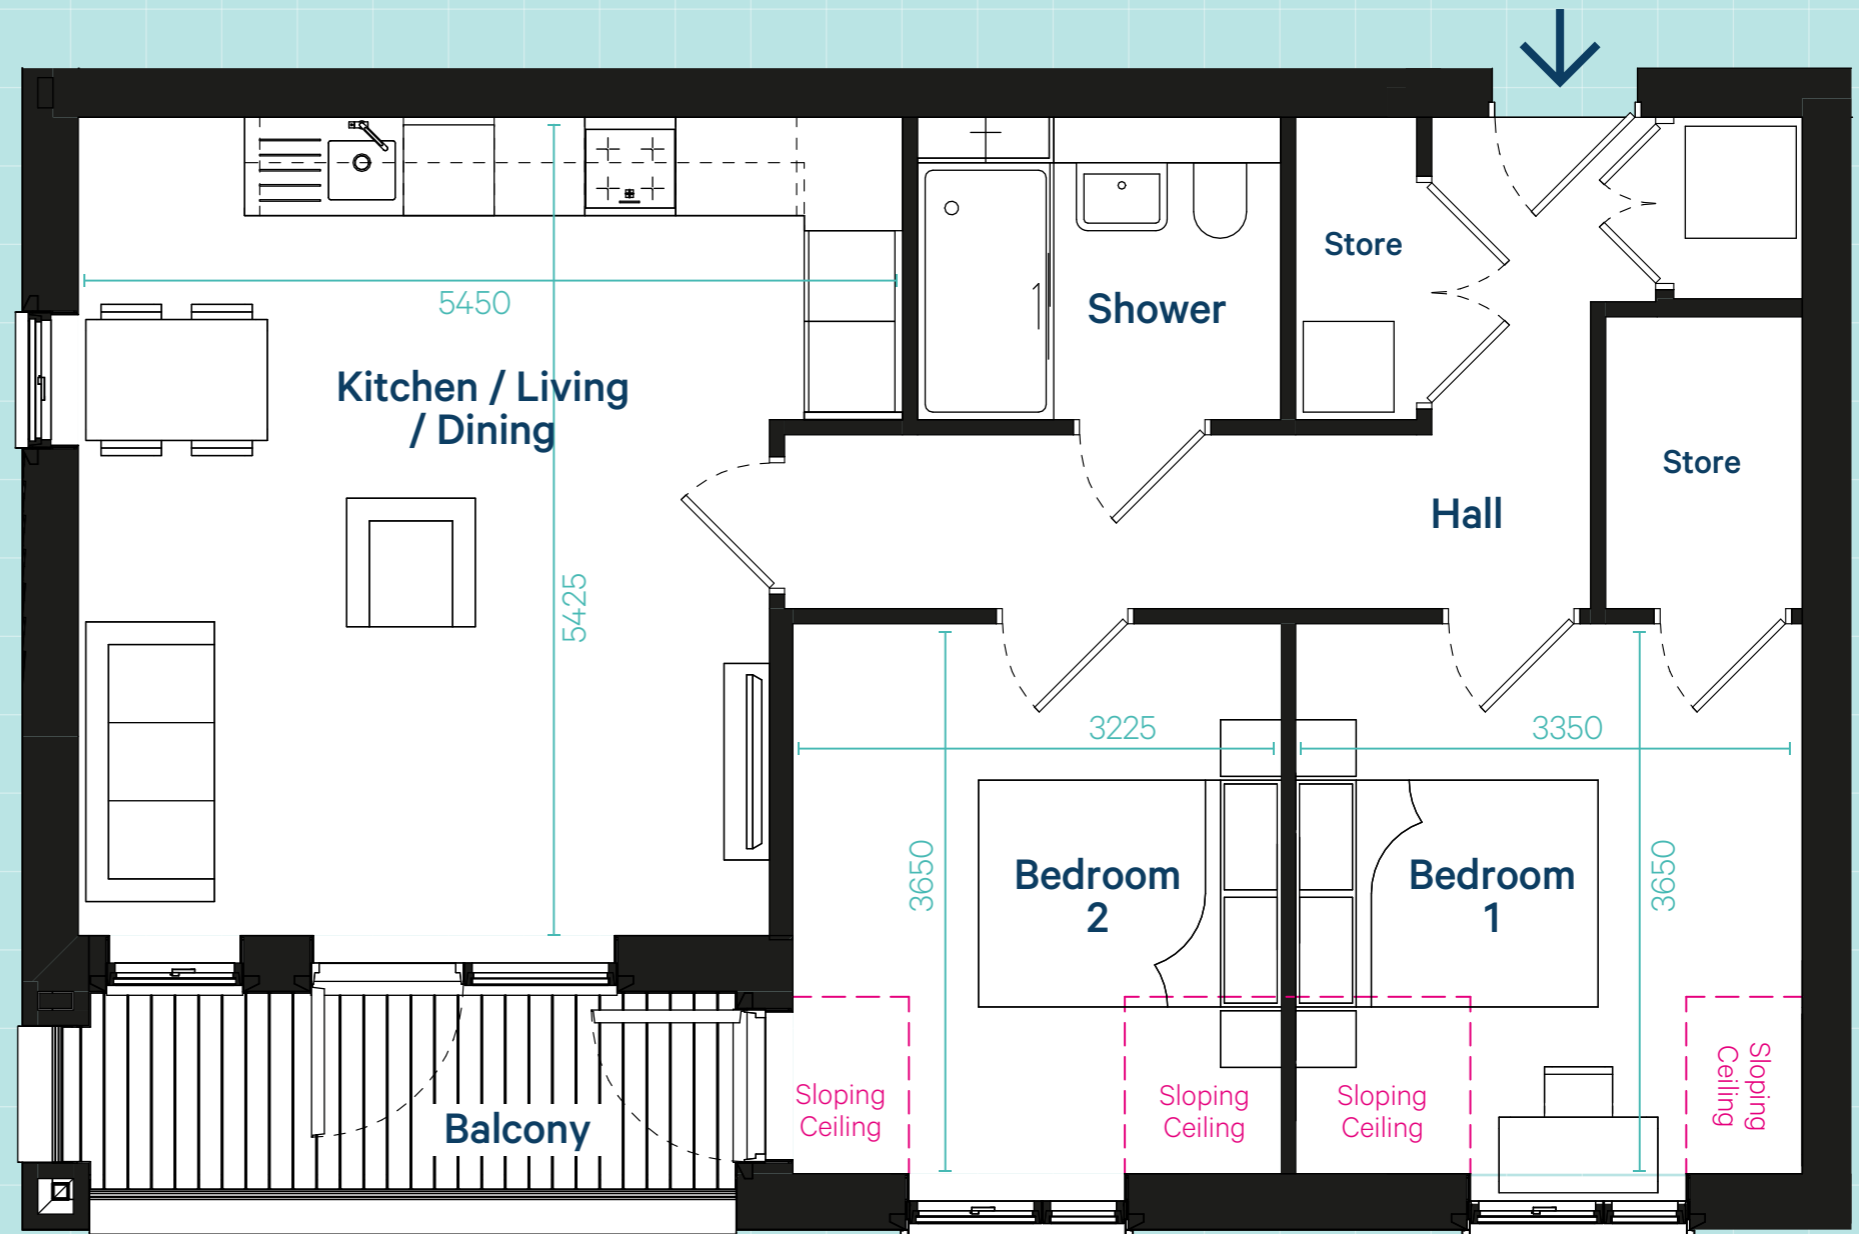

Internal areas:

72sqm

777sqft



0 0.5m 2m 5m Scale 1:50 @ A3

Please note: These floor plans are intended to give a general indication of the proposed layout only. Layouts and dimensions are not intended to form part of any contract or warranty. Apartments are let unfurnished.